


D rev.:  
E rev.:  
F rev.:

A rev.:  
B rev.:  
C rev.:

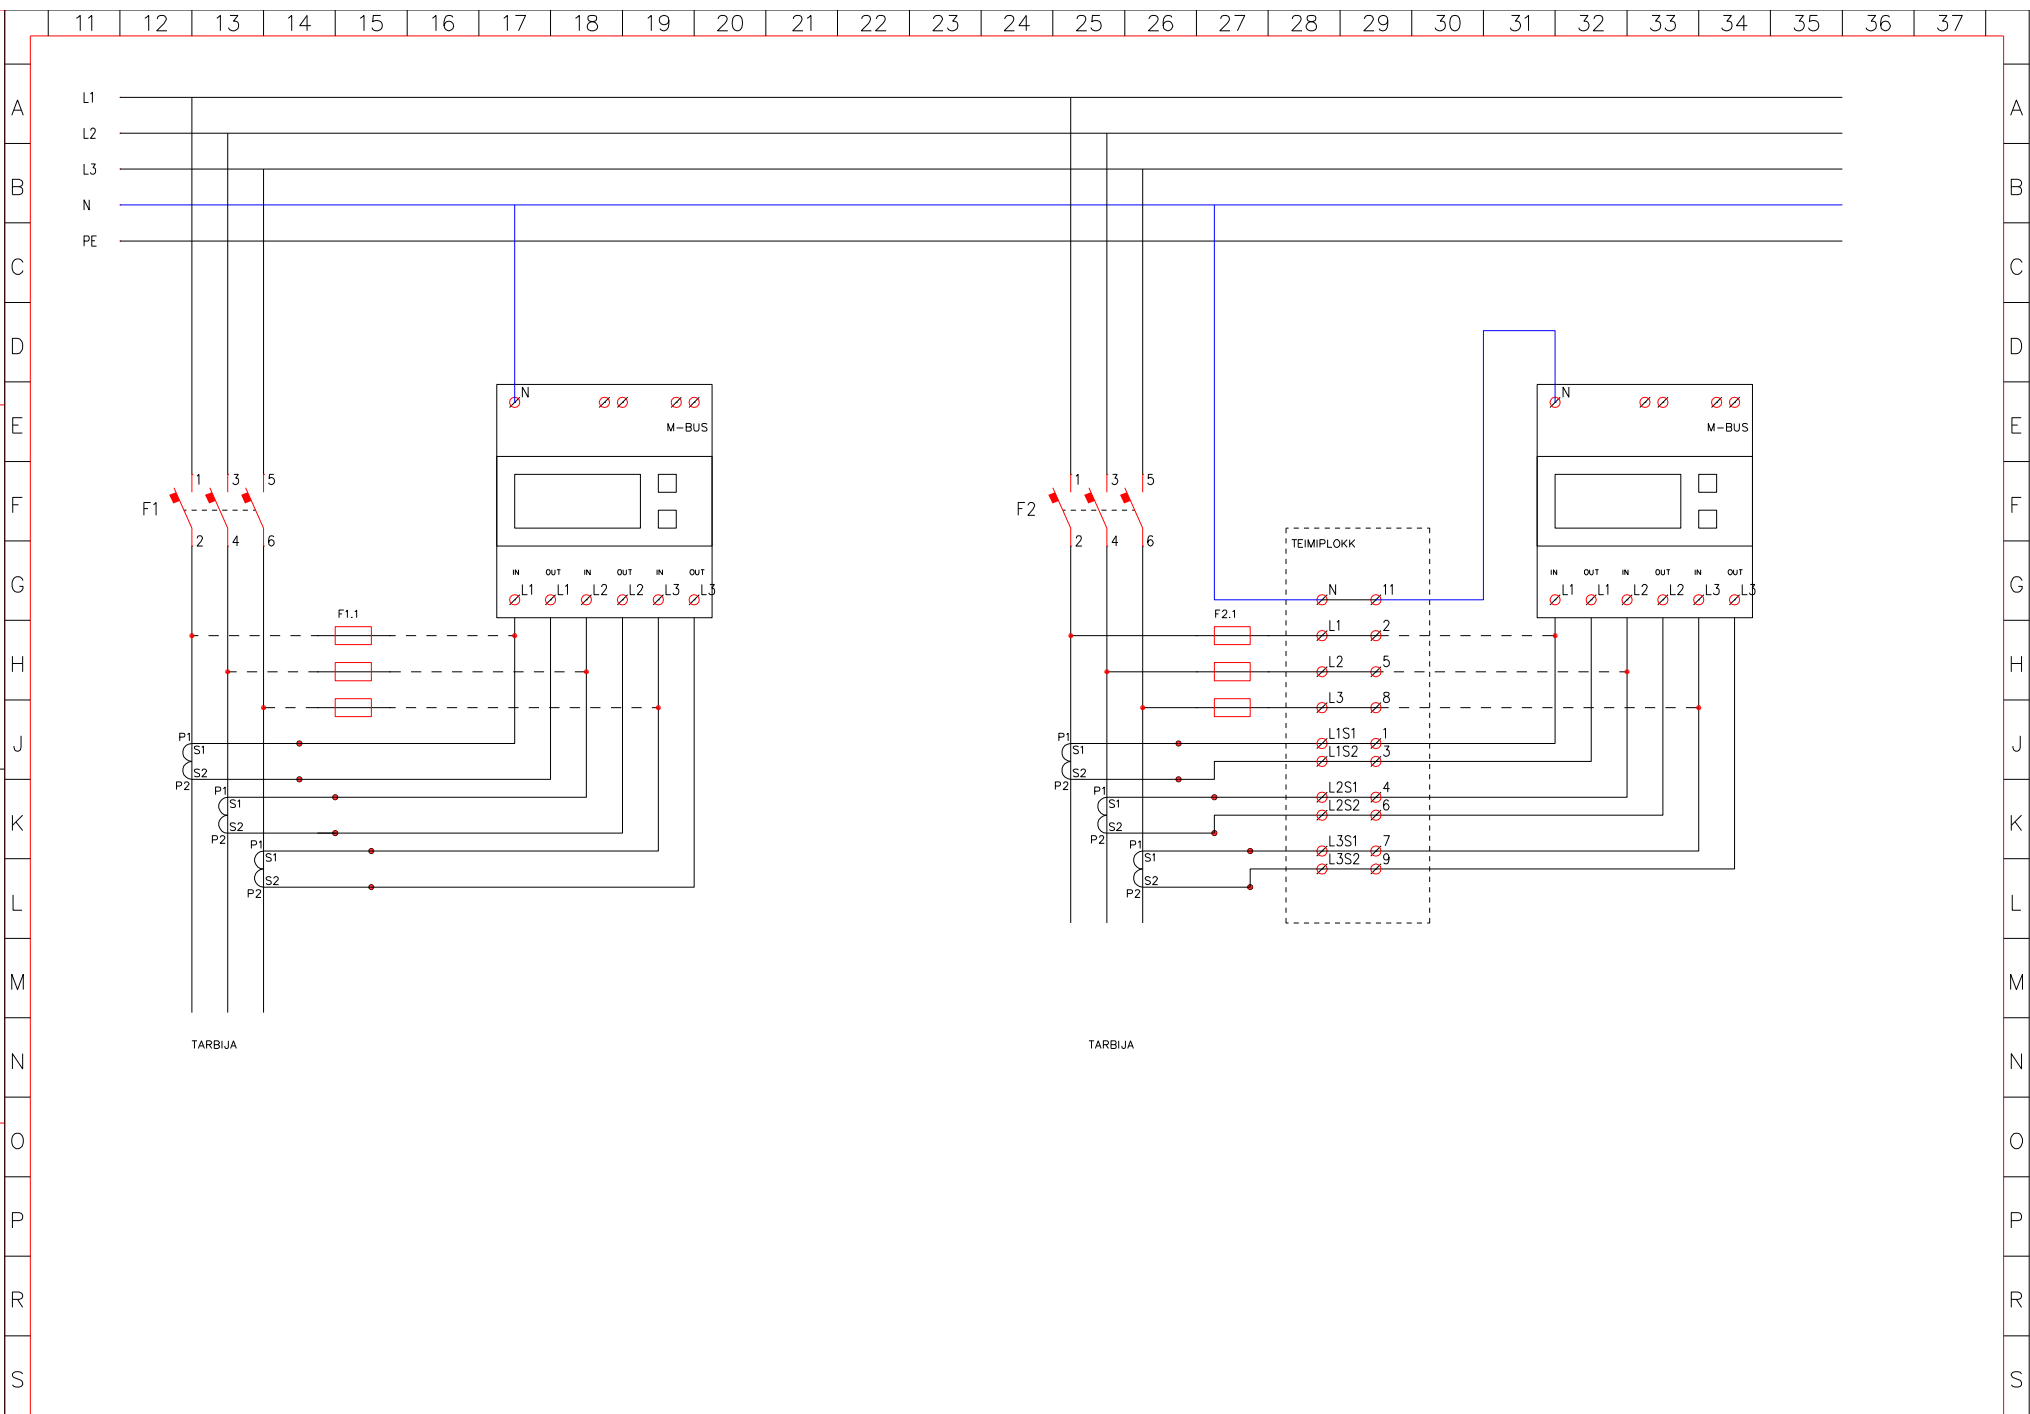

**DSZ12WDM  
ARVESTITE ÜHENDAMINE**

Plan.	/7.12.2023	Object ID	Electrical position	Job no.
Draw.		Sheet 1/1	Drawing no.	
Check				